

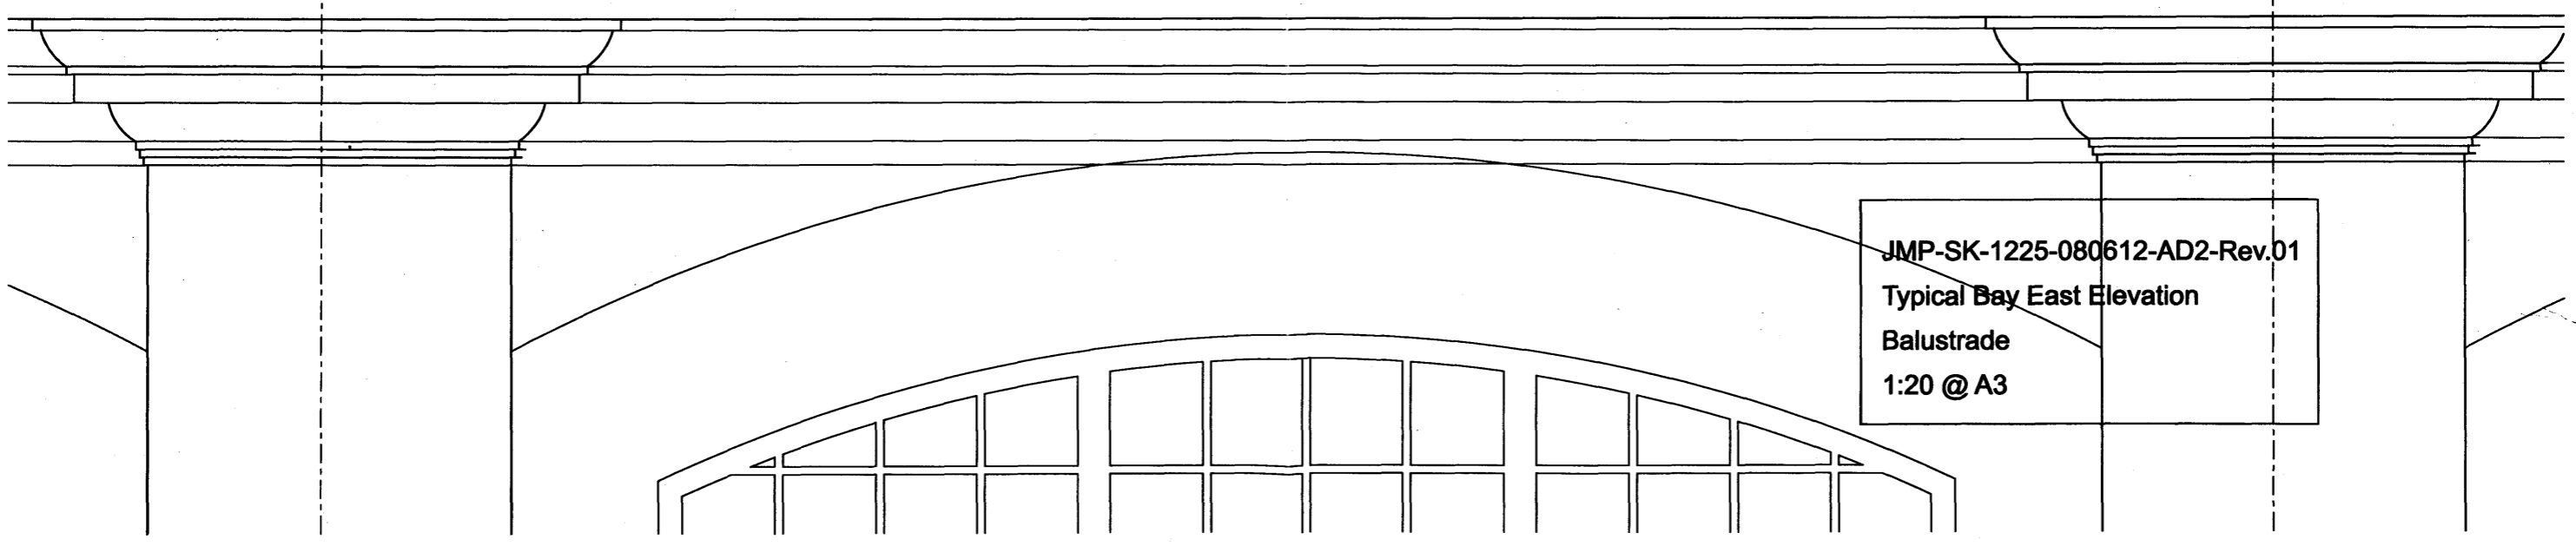


RECEIVED
16 JUL 2009

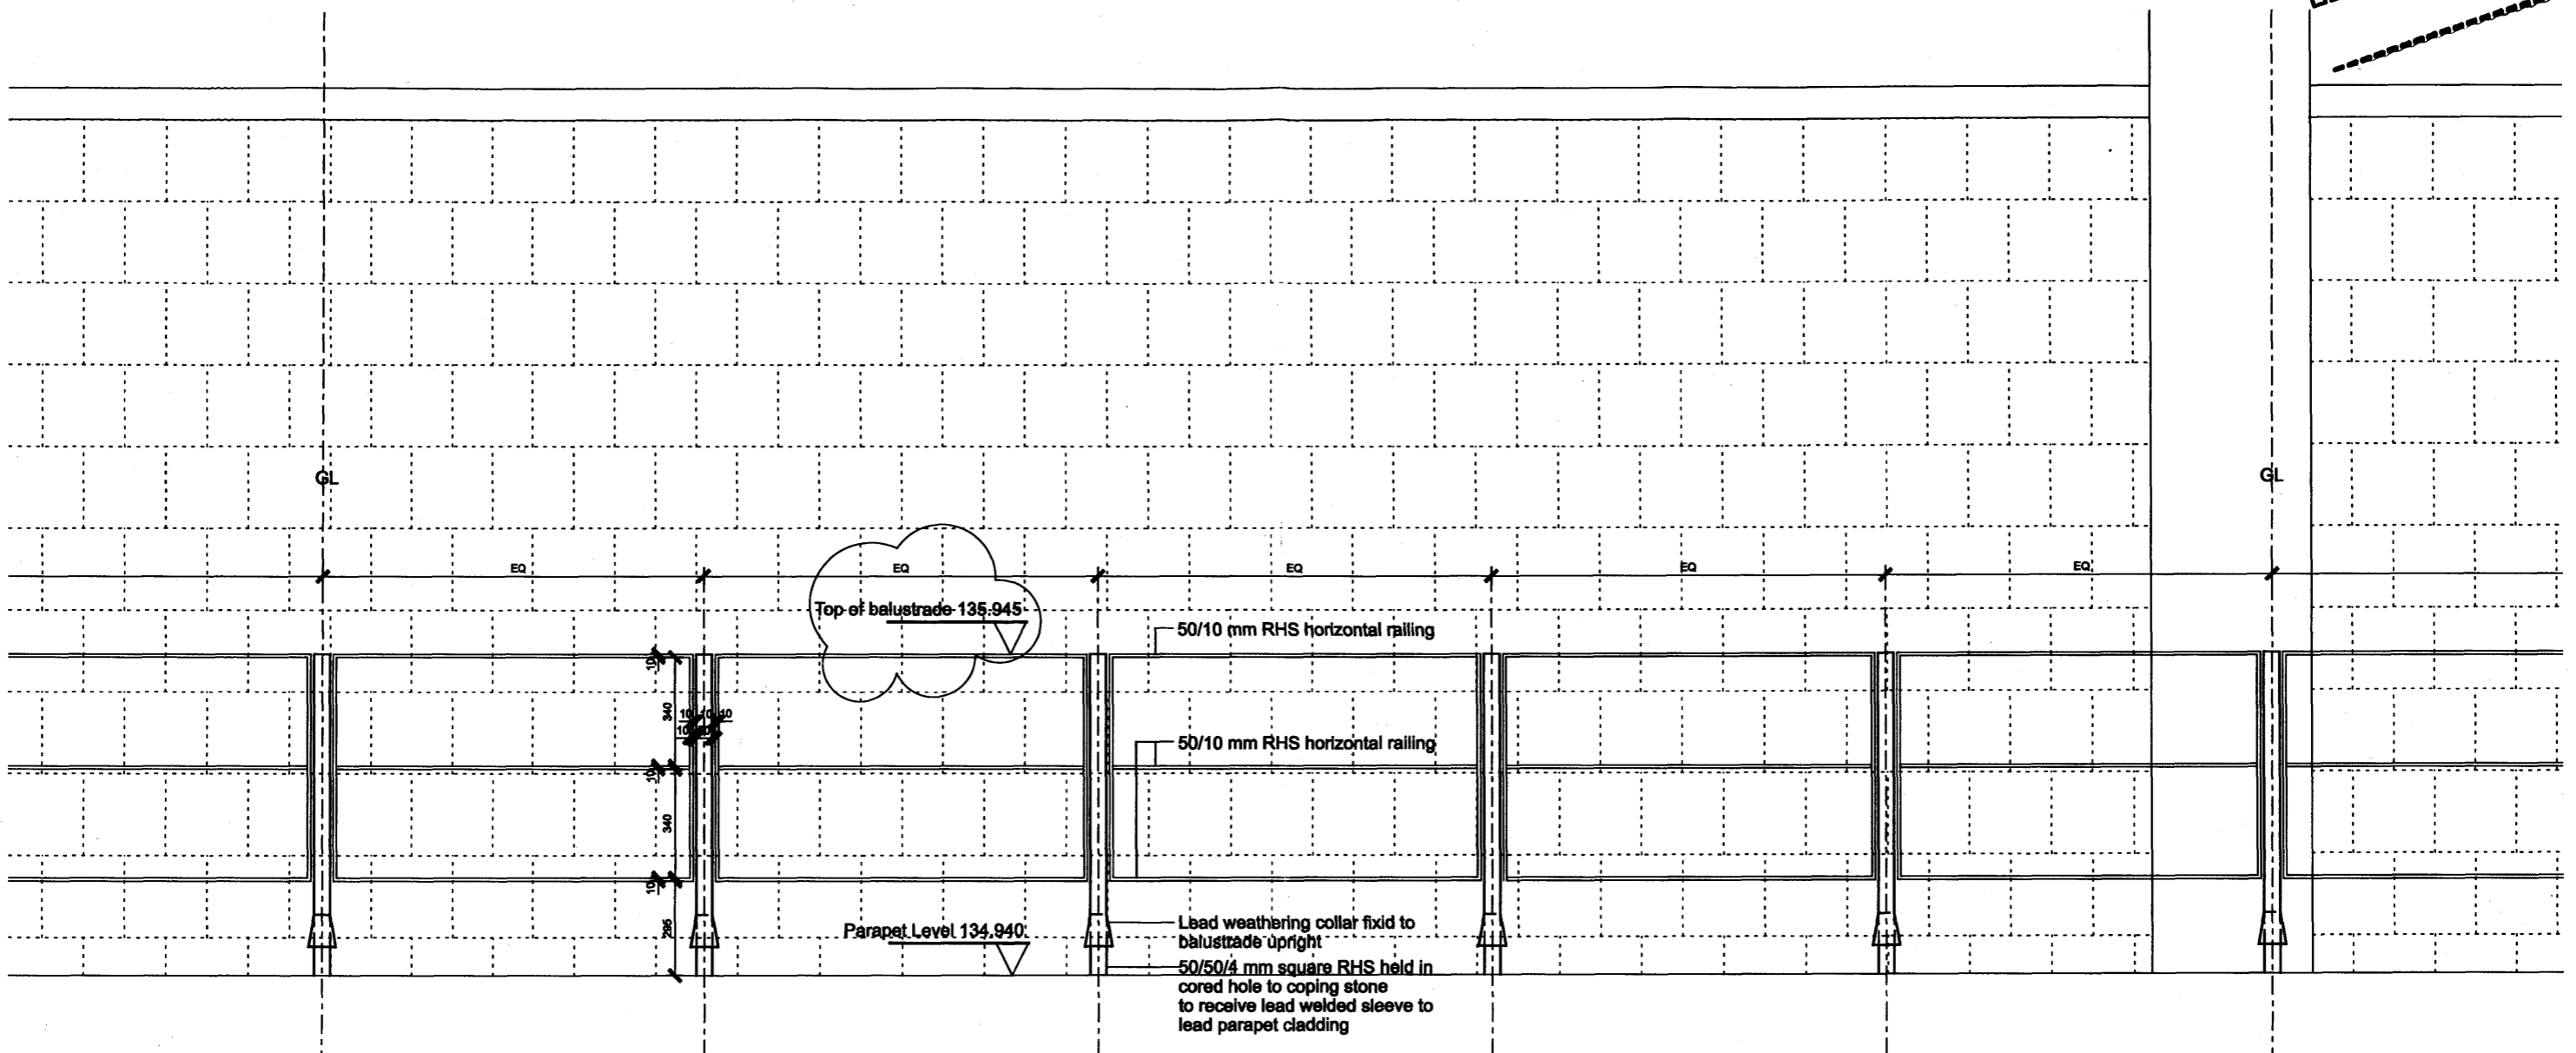

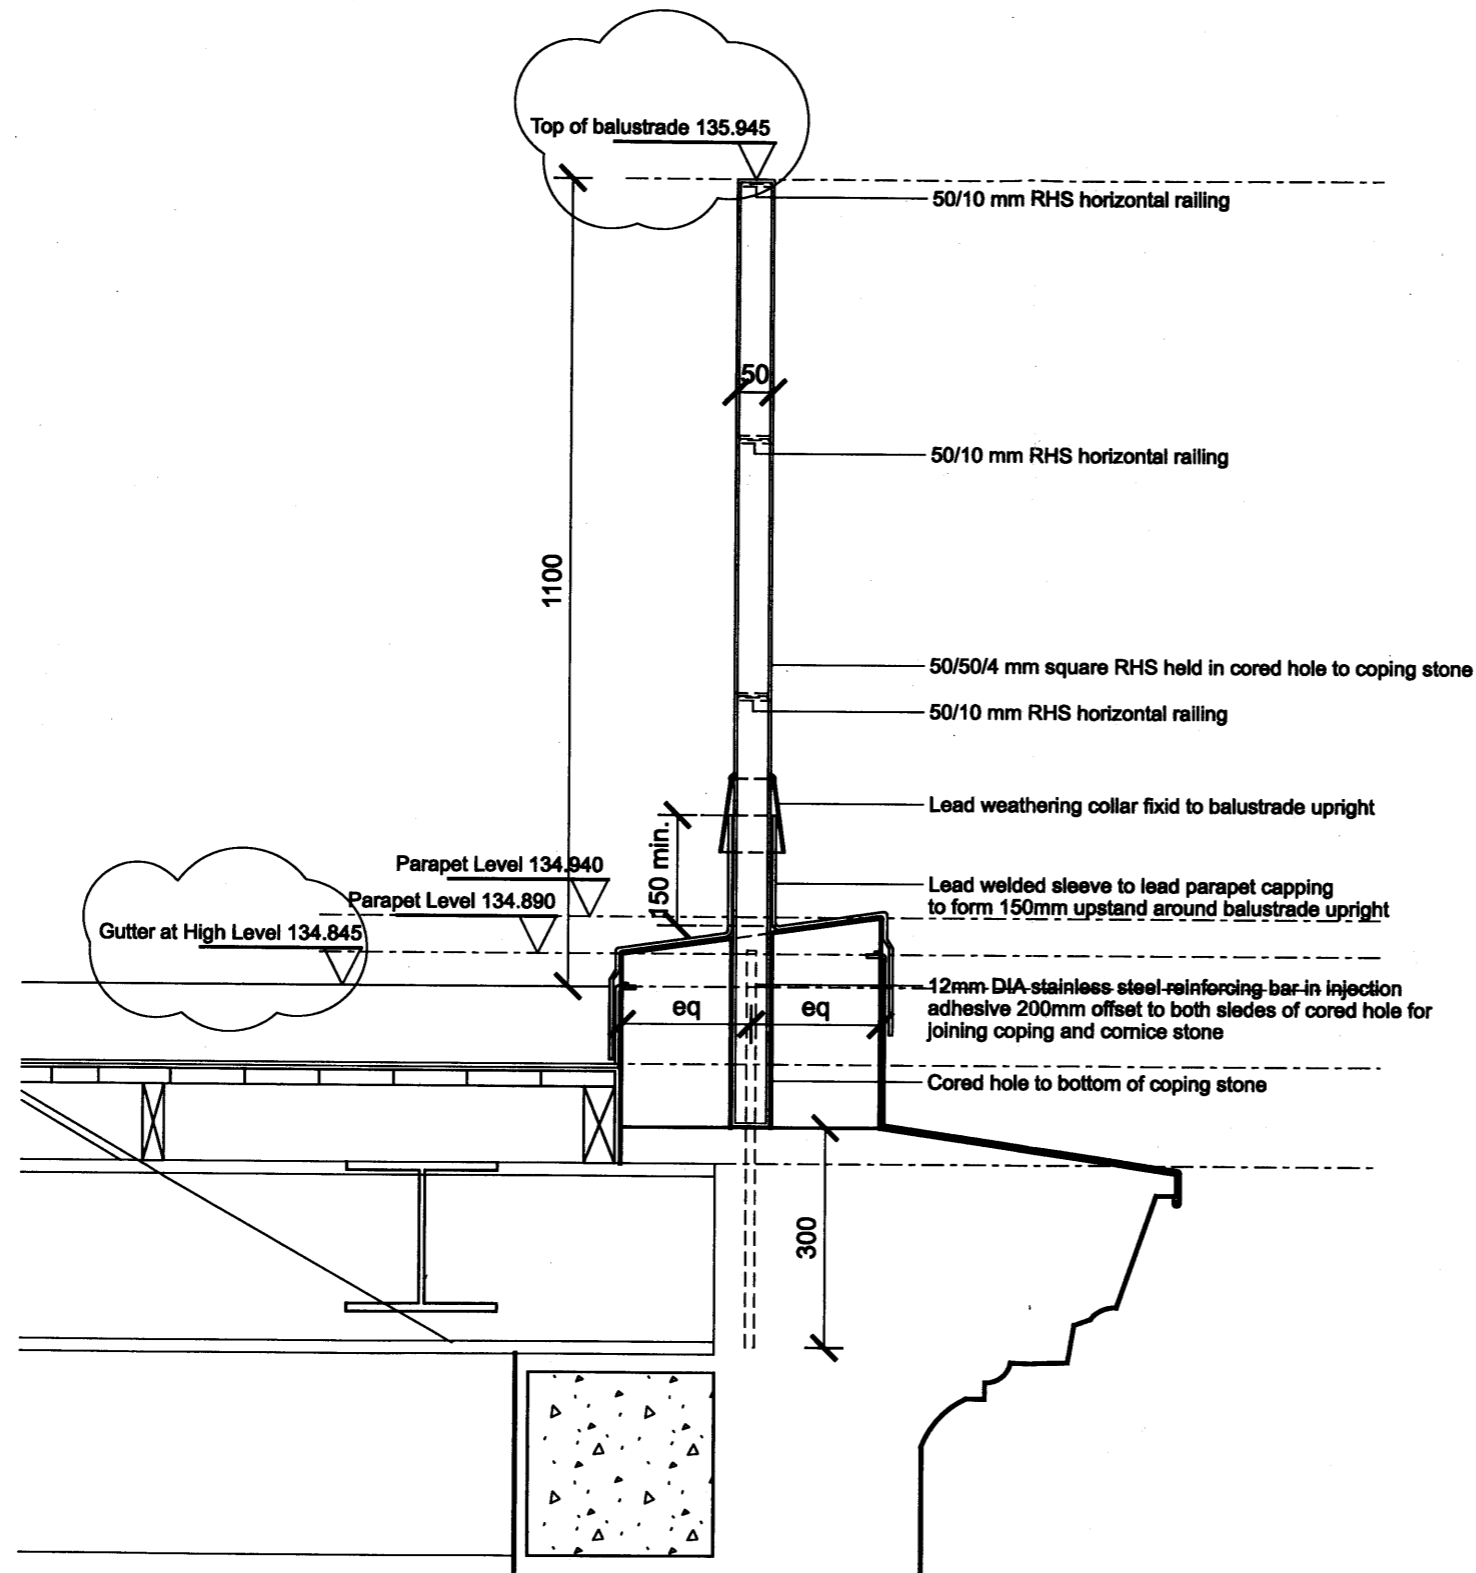

JMP-SK-1225-080612-AD1-Rev.01
 Typical Section - 1:10 @ A3
 Balustrade detail to East Facade

North and South Facade similar
 - to be adapted where required

RECEIVED
 16 JUL 2008