



Copyright of this drawing is vested in the Architect and it must not be copied or reproduced without consent. Figures dimensions only are to be taken from this drawing. All contractors must visit the site and be responsible for taking and checking all dimensions relative to their work. Weedon Partnership to be advised of any variation between drawings and site conditions. DO NOT SCALE OFF THIS DRAWING. IF IN DOUBT ASK

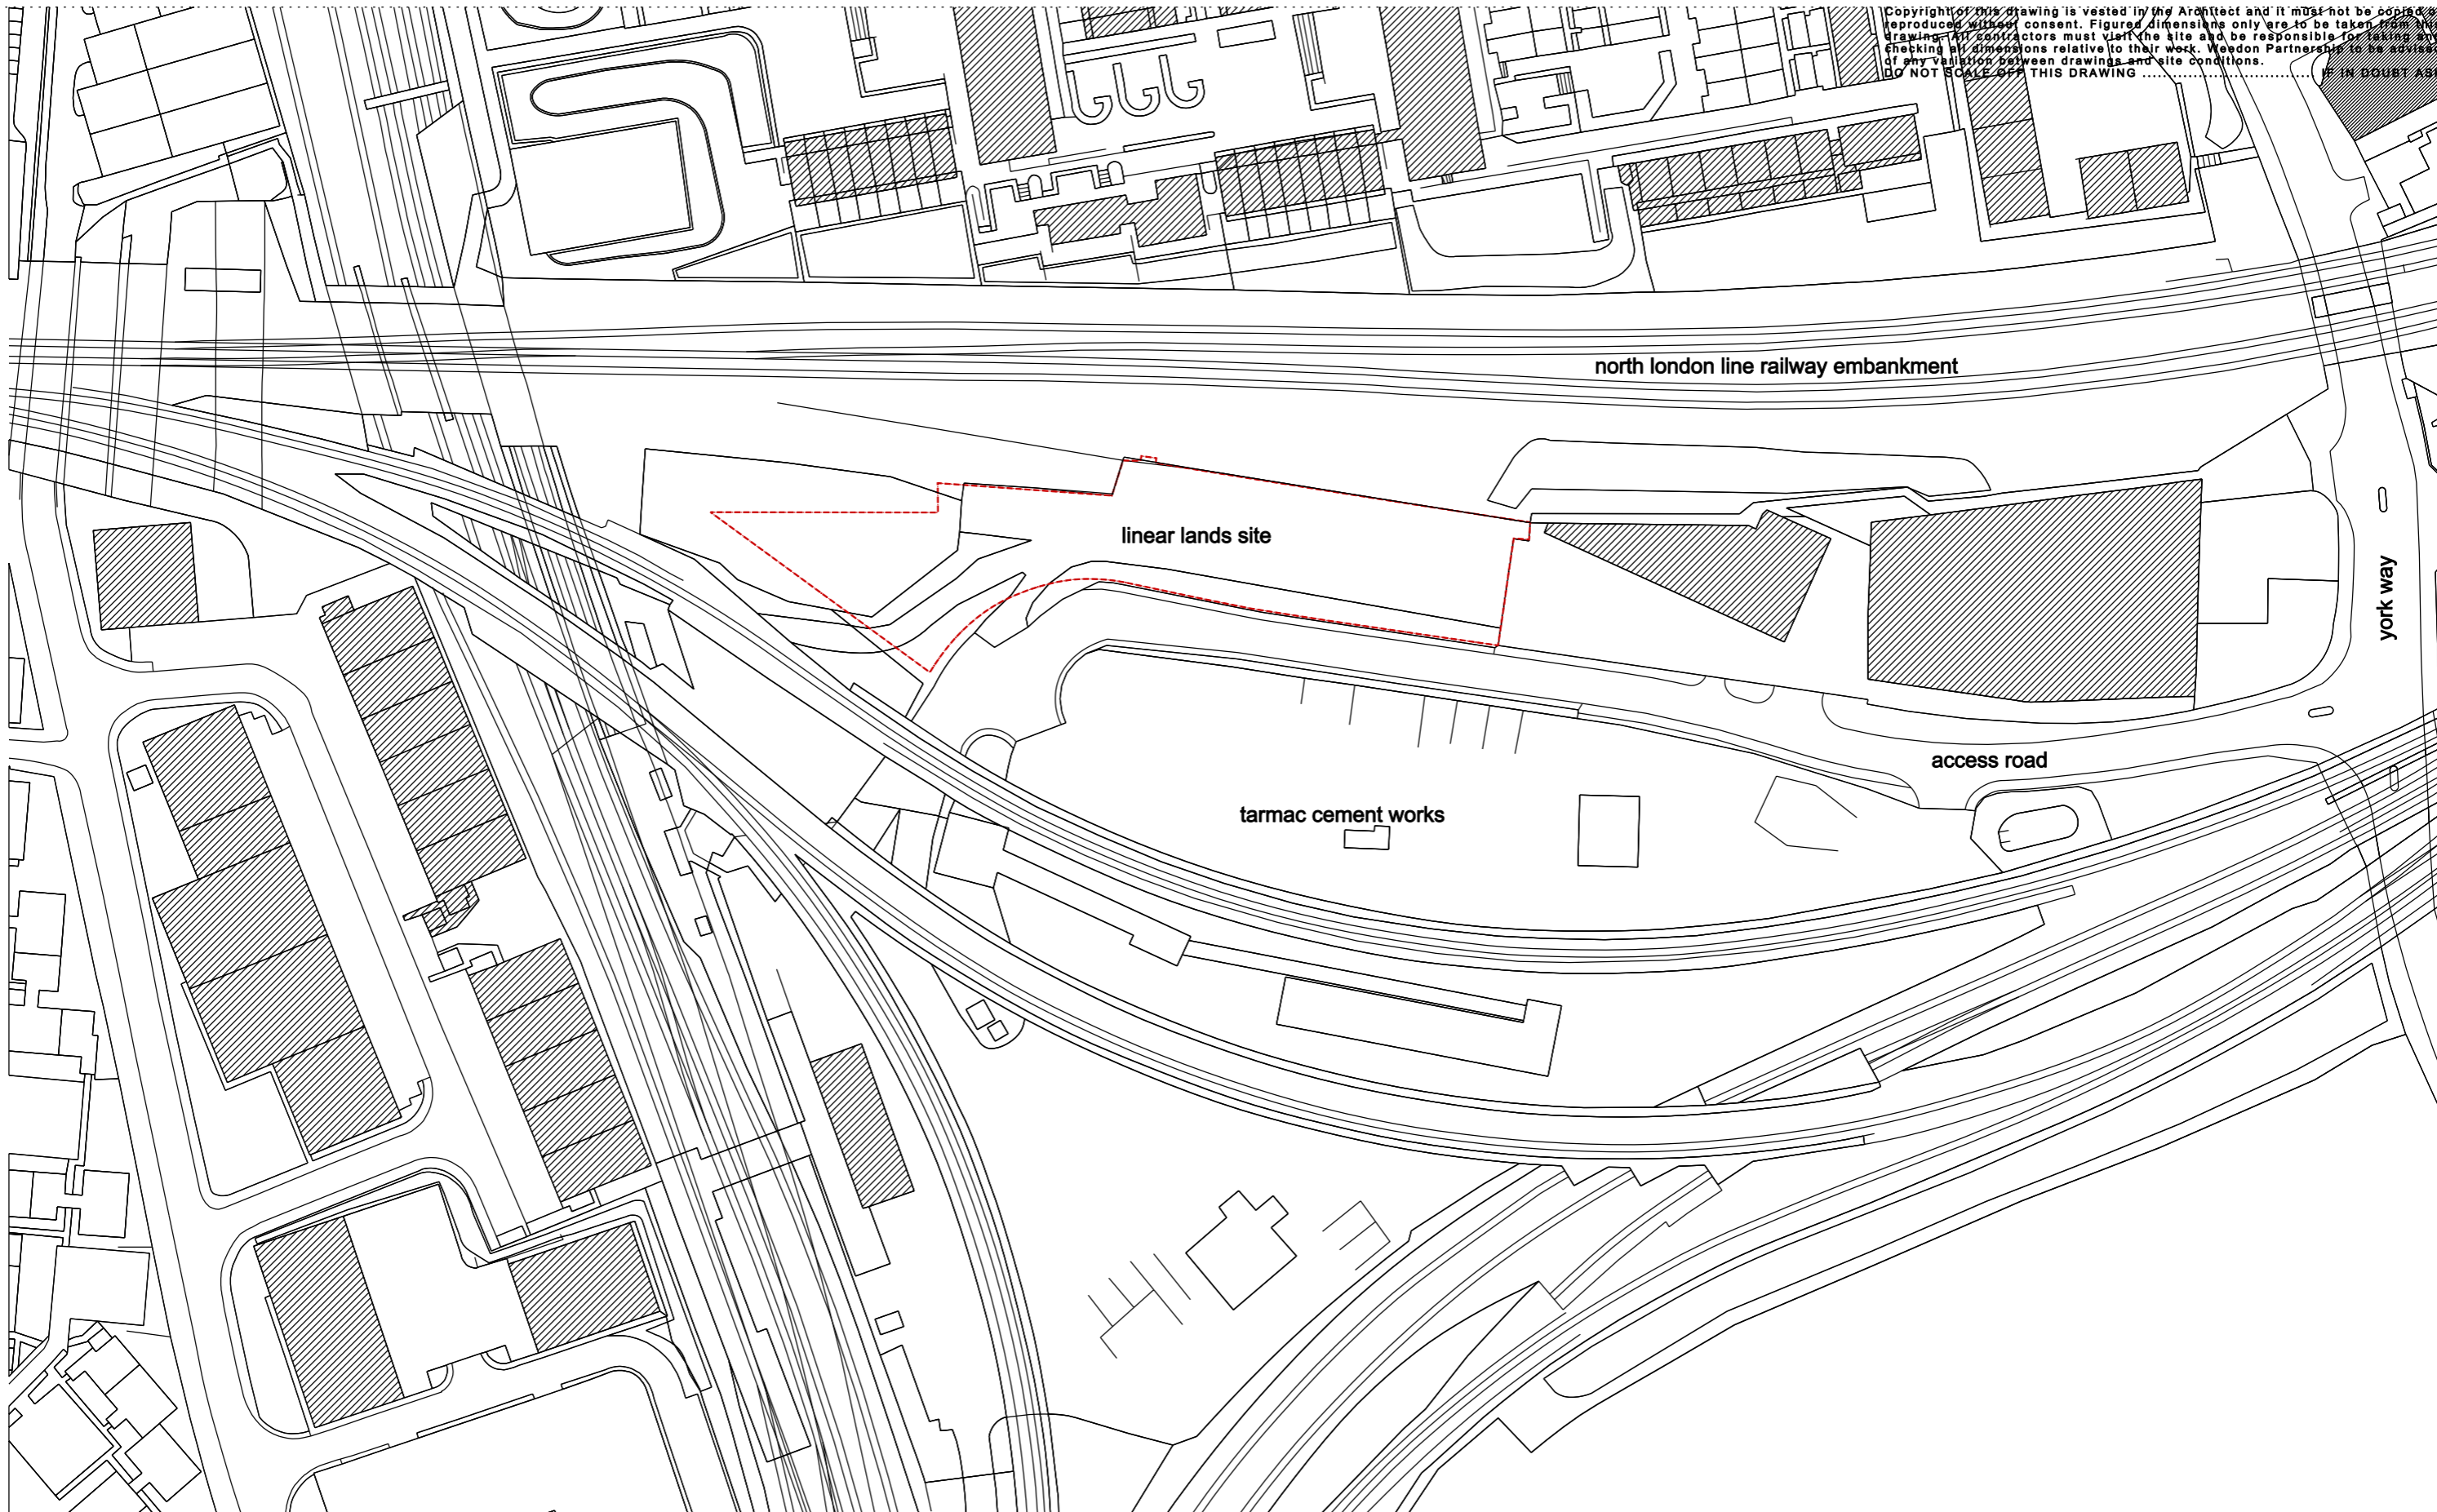

Rev	Drawn	Date	Comment
-	RPJ	21.11.08	Issued for Planning permission
A	RPJ	04.12.08	Minor amendment planning application submission: notes added

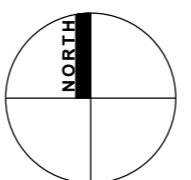

weedon partnership architects

Quadrant Court 47+48 Calthorpe Road Edgbaston Birmingham B15 1TH
 T 0121 454 4171 F 0121 455 9152
 architects@weedonpartnership.co.uk www.weedonpartnership.co.uk

**LINEAR LANDS
 KINGS CROSS CENTRAL
 METROLINE BUS DEPOT
 SITE LOCATION PLAN**
 Drawn AG Date OCT 2008 PLANNING
 Checked ... Scale 1:1250 @ A3 15924 P0001-A